
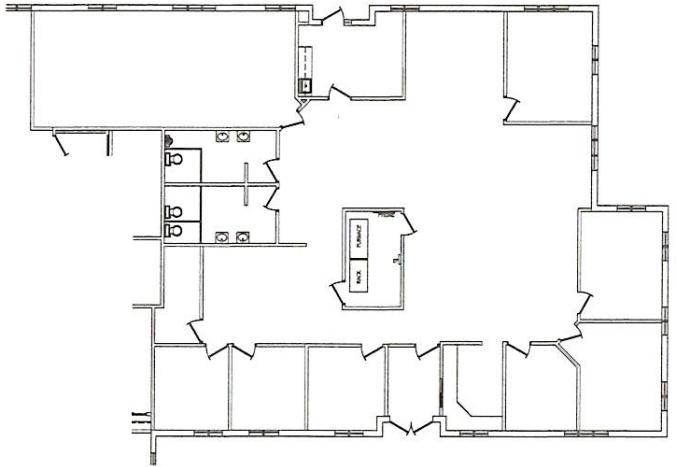
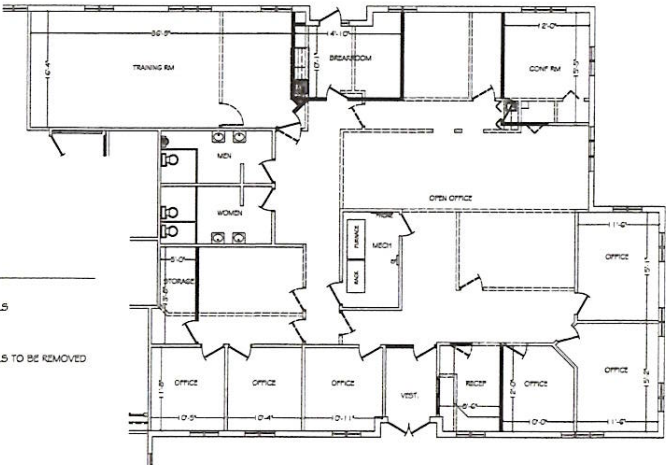


KEY PLAN
NOT TO SCALE

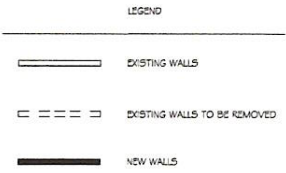

GENERAL NOTE:
 VERIFY DIMENSIONS & CONDITIONS IN THE FIELD PRIOR TO CONSTRUCTION OF THE INFORMATION SHOWN ON THIS DRAWING.
 • NOTIFY THE GETSLOFF DESIGN GROUP OF ANY DISCREPANCIES BETWEEN ACTUAL CONDITIONS AND THESE DRAWINGS.
 THESE DOCUMENTS ARE TO BE USED FOR INTERIOR BUILD-OUT ONLY. GETSLOFF DESIGN GROUP IS NOT RESPONSIBLE OR LIABLE FOR ANY STRUCTURAL, MECHANICAL, ELECTRICAL OR PLUMBING DESIGN/ENGINEERING. REFER TO ARCHITECT'S CODE COMPLIANT DRAWINGS FOR ANY ISSUES RELATING TO ADA OR LIFE SAFETY WHICH MAY BE REQUIRED BY LOCAL OR STATE JURISDICTION.

UNIT 300B
 CONCEPT PLANS
 NOT FOR CONSTRUCTION

4,327 Sq. Ft.

CONCEPT FLOOR PLAN
 SCALE: 1/8" = 1'-0"

APPROVED: TENANT _____ DATE: _____
 LANDLORD: _____ DATE: _____

GETSLOFF
Design Group

DRAWING ALTERATION
 IT IS A VIOLATION FOR ANY PERSON TO ALTER ANY ITEM ON THIS DOCUMENT WITHOUT THE WRITTEN CONSENT OF THE DESIGN GROUP.
 THESE DRAWINGS ARE THE PROPERTY OF GETSLOFF DESIGN GROUP AND ARE NOT TO BE COPIED, REPRODUCED OR APPLIED WITHOUT WRITTEN CONSENT.
 THE GETSLOFF DESIGN GROUP IS A FIRM OPERATING UNDER THE ARCHITECTURE PROFESSIONAL REGULATION AND CONTROL ACT AND IS A REGISTERED PROFESSIONAL LICENSED INDIVIDUAL AS REQUIRED BY LAW.

REVISIONS

NO.	DATE	DESCRIPTION
1	8/14/19	GENERAL REVISIONS

PROJECT
Q DENTAL
 LOCATION
 300 CORNERSTONE CTR
 ROCHESTER, NEW YORK

DRAWING TITLE
 CONCEPT FLOOR PLAN
 SHEET NO. **ID-1**