


MT. READ BLVD

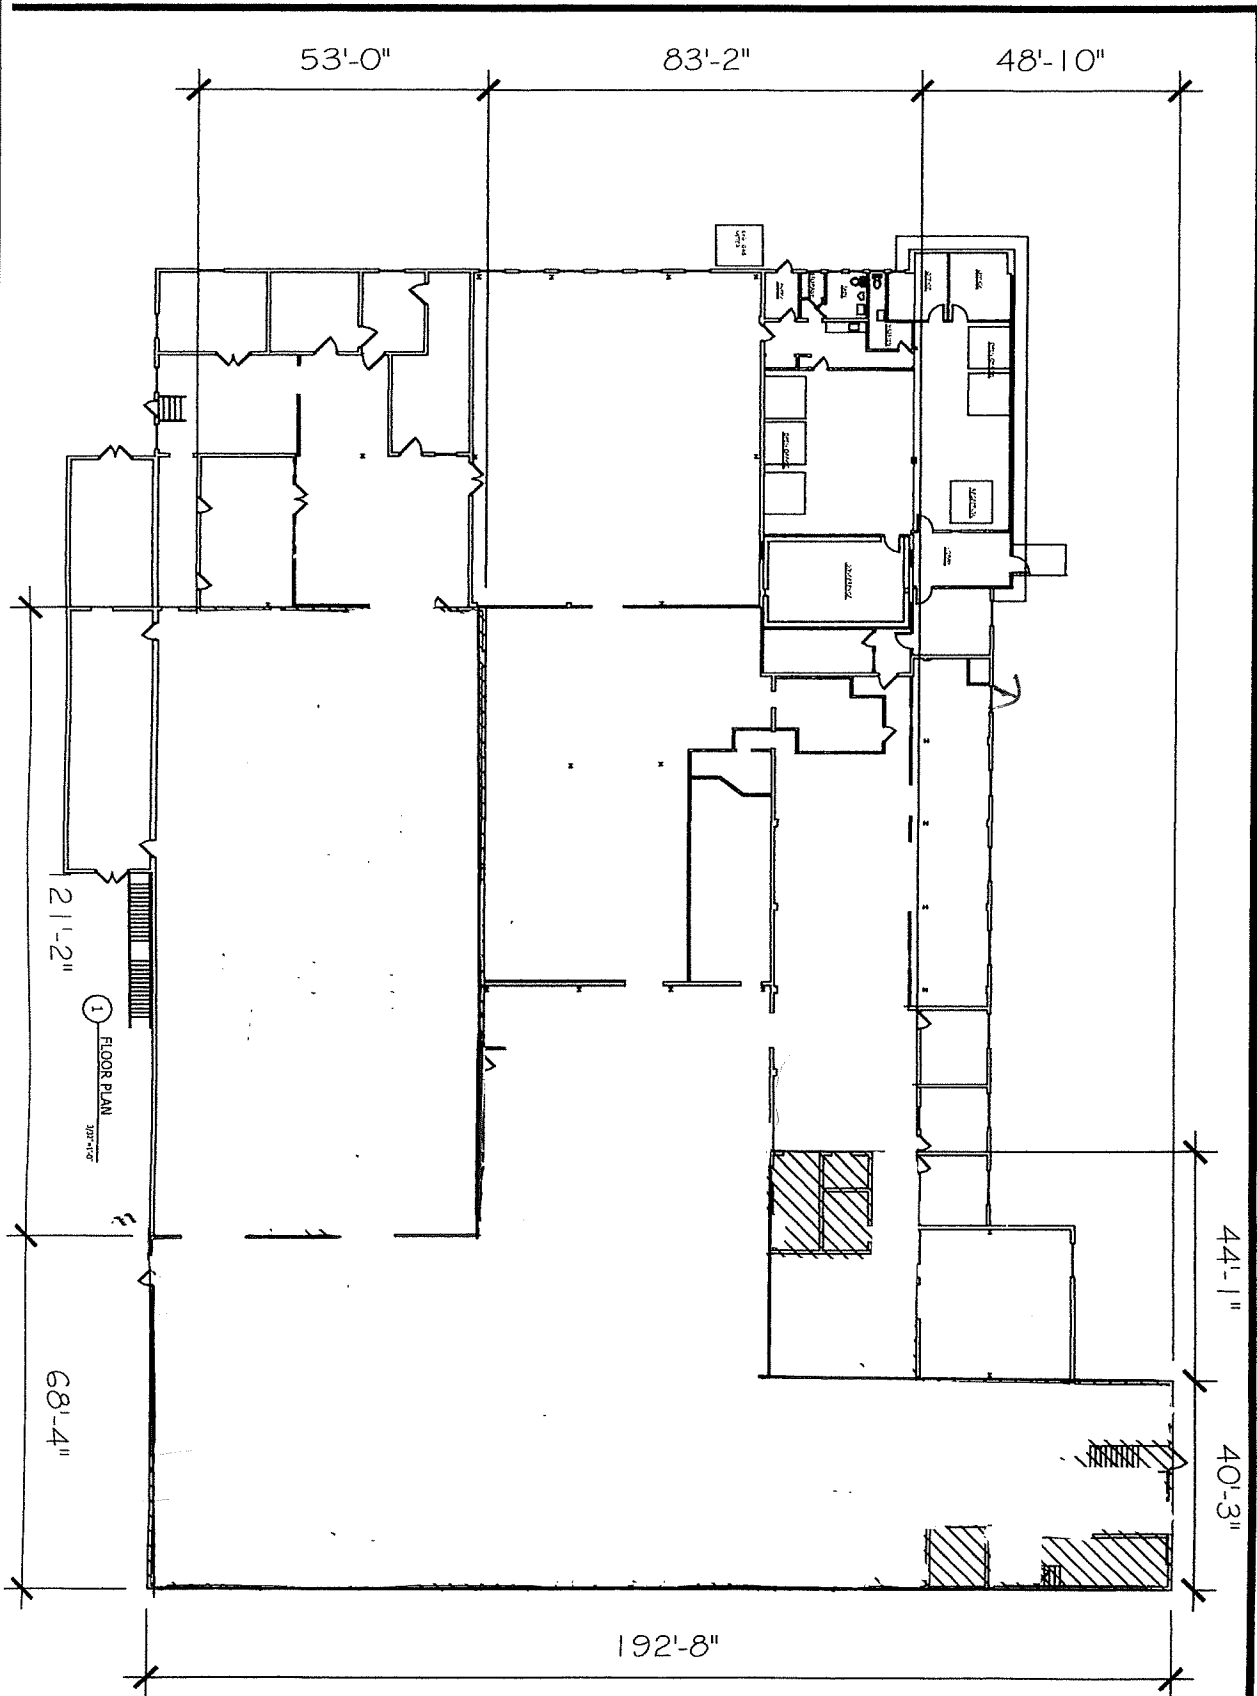

DRAWING NO. A-1	SCALE AS NOTED DRAWING AT SCALE DATE	PROJECT NO. 1	DRAWING TITLE FLOOR PLAN	PROJECT NAME: Jasco Building #2 Mt. Read Rochester, New York	REVISIONS: NO. DESCRIPTION DATE	© Copyright of owner No. 1. DEVELOPER HAS NOT REVIEWED THIS DRAWING FOR CONFORMANCE WITH THE PROVISIONS OF THE BUILDING CODES OF THE CITY OF ROCHESTER, NEW YORK. No. 2. THE DRAWING IS FOR INFORMATION ONLY AND IS NOT TO BE USED FOR CONSTRUCTION OR FOR ANY OTHER PURPOSE. No. 3. THE DRAWING IS NOT TO BE USED FOR ANY OTHER PURPOSE WITHOUT THE WRITTEN CONSENT OF GRAYWOOD DESIGN.	 Graywood Design 1001 Lexington Ave Rochester NY

43,848 FT²