


THE FOLLOWING IS EXCEPT FROM THE SEALS AND STAMPS OF THE ENGINEER AND ARCHITECT AND SHALL NOT BE USED FOR ANY OTHER PROJECT WITHOUT THE WRITTEN CONSENT OF THE ENGINEER AND ARCHITECT. THE ENGINEER AND ARCHITECT SHALL BE RESPONSIBLE FOR THE ACCURACY OF THE INFORMATION PROVIDED TO THEM AND THE DESIGN THEREOF. THE ENGINEER AND ARCHITECT SHALL NOT BE RESPONSIBLE FOR THE DESIGN OR CONSTRUCTION OF ANY STRUCTURE OR SYSTEM NOT SHOWN ON THESE DRAWINGS OR NOT SPECIFICALLY REFERENCED THEREON.

Scale	Date	Job No.	Designed by	Drawn by	Checked by	Approved by	REVISIONS
1/8" = 1'	01/03/2022	202125	JMK	JMK	JCA	JCA	
							No.
							Date


Client: GENESSEE VALLEY REGIONAL MARKET AUTHORITY
933 JEFFERSON ROAD, ROCHESTER, NEW YORK 14623
Project: BUILDING 9 WEST
1861 SCOTTSVILLE ROAD, CHILI, NEW YORK 14623
Drawing: FLOOR PLAN

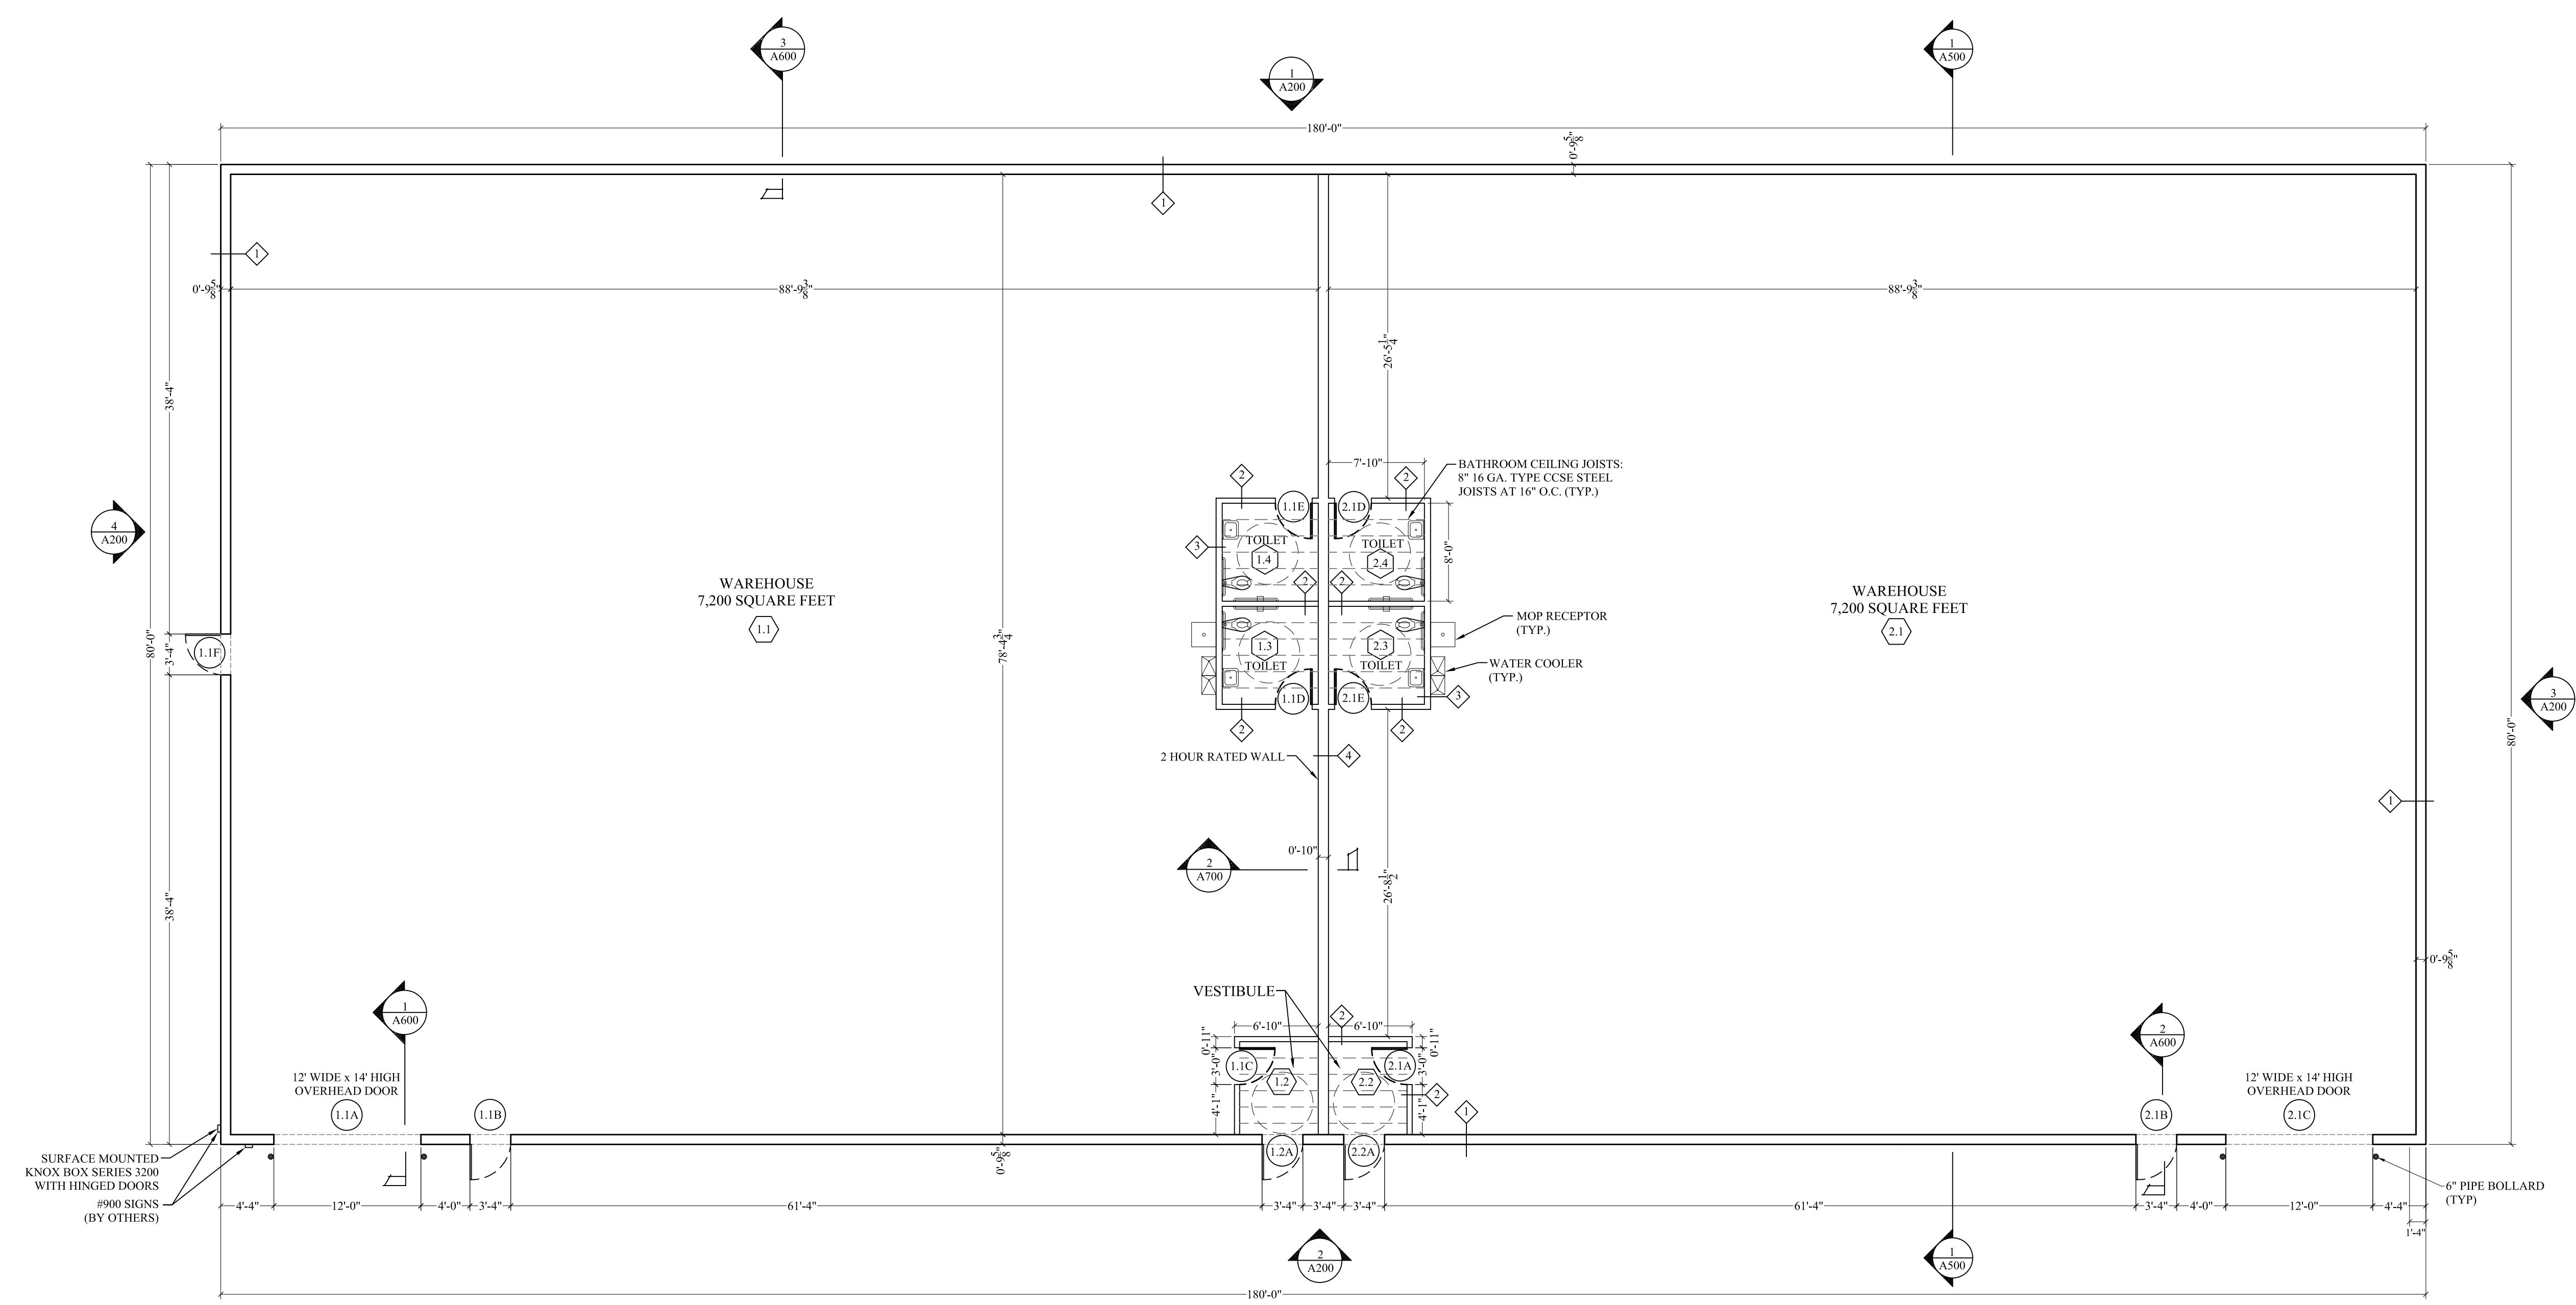


FLOOR PLAN LEGEND

- ROOM NUMBER LABEL
- DOOR NUMBER LABEL
- WALL TYPE LABEL
- CROSS SECTION LABEL
- ROTATION DIAMETER
- EXTERIOR WALL
- INTERIOR WALL
- BOLLARD
- DOOR
- DOUBLE DOOR
- URINAL
- TOILET
- SINK

FLOOR PLAN
SCALE: 1/8" = 1'-0"

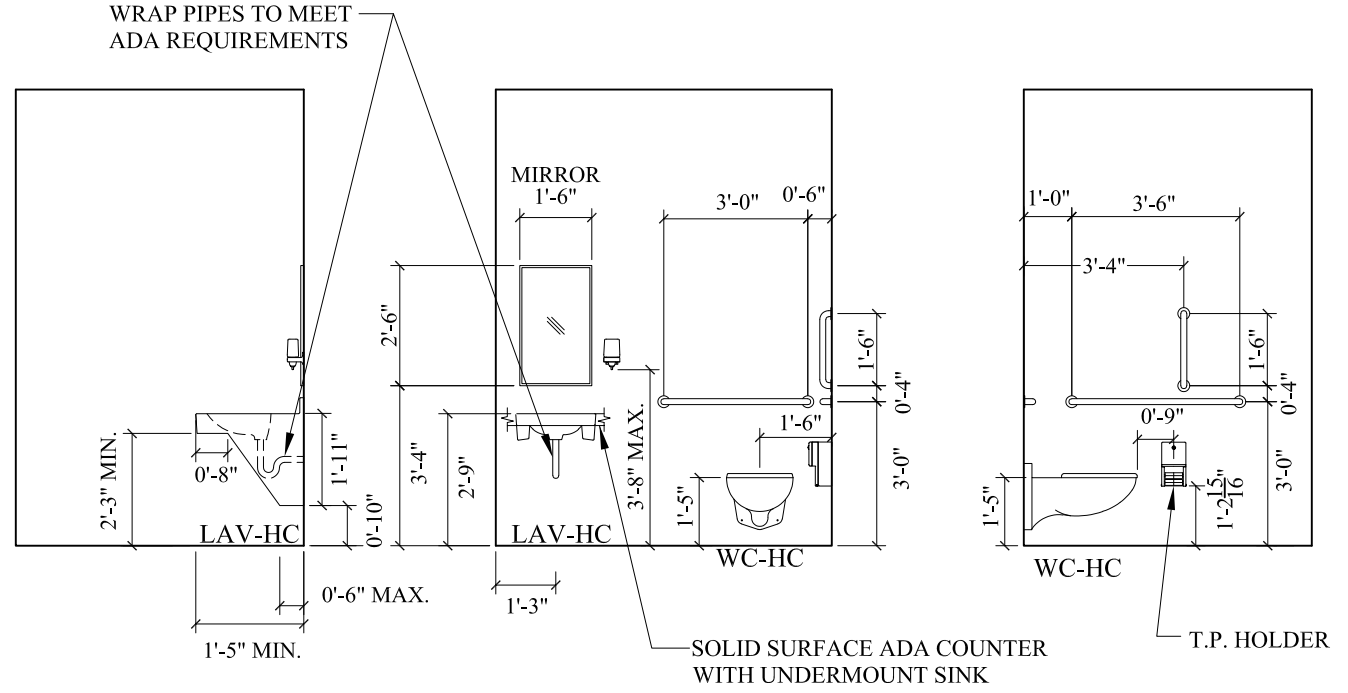

ACCESSIBLE RESTROOMS 2.3, 2.4, 2.5, 2.6
SCALE: 1/4" = 1'-0"

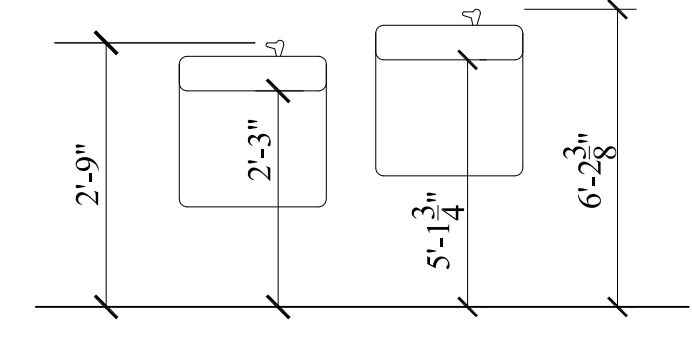

WATER COOLER
SCALE: 1/4" = 1'-0"

MANDOOR NOTE
3'-0" EXTERIOR MANDOORS SHALL HAVE 3'-4" MASONRY OPENING.

24. St. Vincent Engineering PC, 1202124 02/03/2022 Building 9 West - Building 20210101.dwg, 2/3/2022, 1:10pm, Owner