
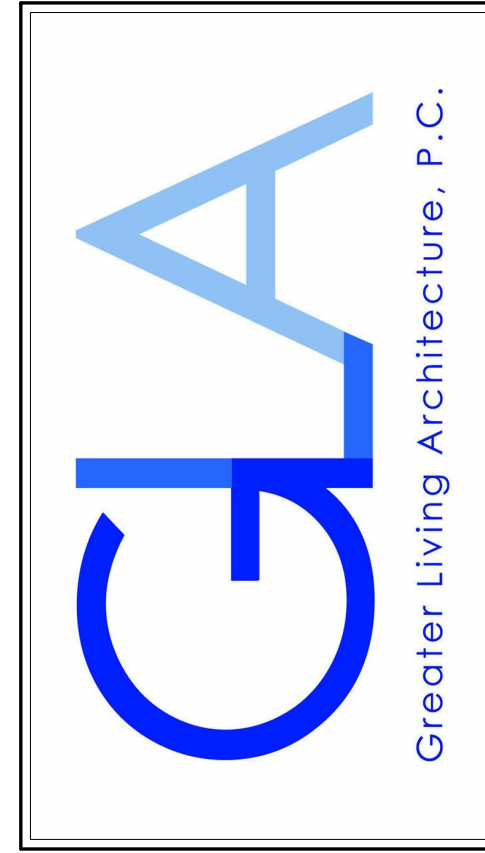


**COPYRIGHT NOTICE :**  
 THESE PLANS ARE PROTECTED UNDER FEDERAL COPYRIGHT LAWS BY GREATER LIVING ARCHITECTURE P.C. ANY UNAUTHORIZED REPRODUCTION OR MODIFICATION OF THESE PLANS IS A VIOLATION OF COPYRIGHT LAWS. CLIENT RIGHTS ARE LIMITED TO ONE-TIME USE FOR THE CONSTRUCTION OF THESE PLANS.  
 UNAUTHORIZED ALTERATIONS OR ADDITIONS TO THIS PLAN IS A VIOLATION OF THE NEW YORK STATE EDUCATION LAW, ARTICLE 145, SECTION 7209.  
 COPYRIGHT © ALL RIGHTS RESERVED GREATER LIVING ARCHITECTURE P.C.

 

3033 BRIGHTON-HENRIETTA TOWNLINE RD  
 ROCHESTER, NY 14623  
 CALL: (585) 272-9170  
 FAX: (585) 292-1262  
 www.greaterviving.com

**CONSULTANT:**


**CLIENT/LOCATION:**  
 EMPIRE COMMERCIAL CONSTRUCTION  
 2570 BAIRD RD PENFIELD, NY

**REVISIONS:**

DATE	BY	DESCRIPTION


**EXISTING LOWER LEVEL # FIRST FLOOR PLAN**

<b>DRAWN:</b> AMM	<b>DATE:</b> 4/21/21
<b>PROJECT:</b> 21133.2	<b>SHEET:</b> EX 1

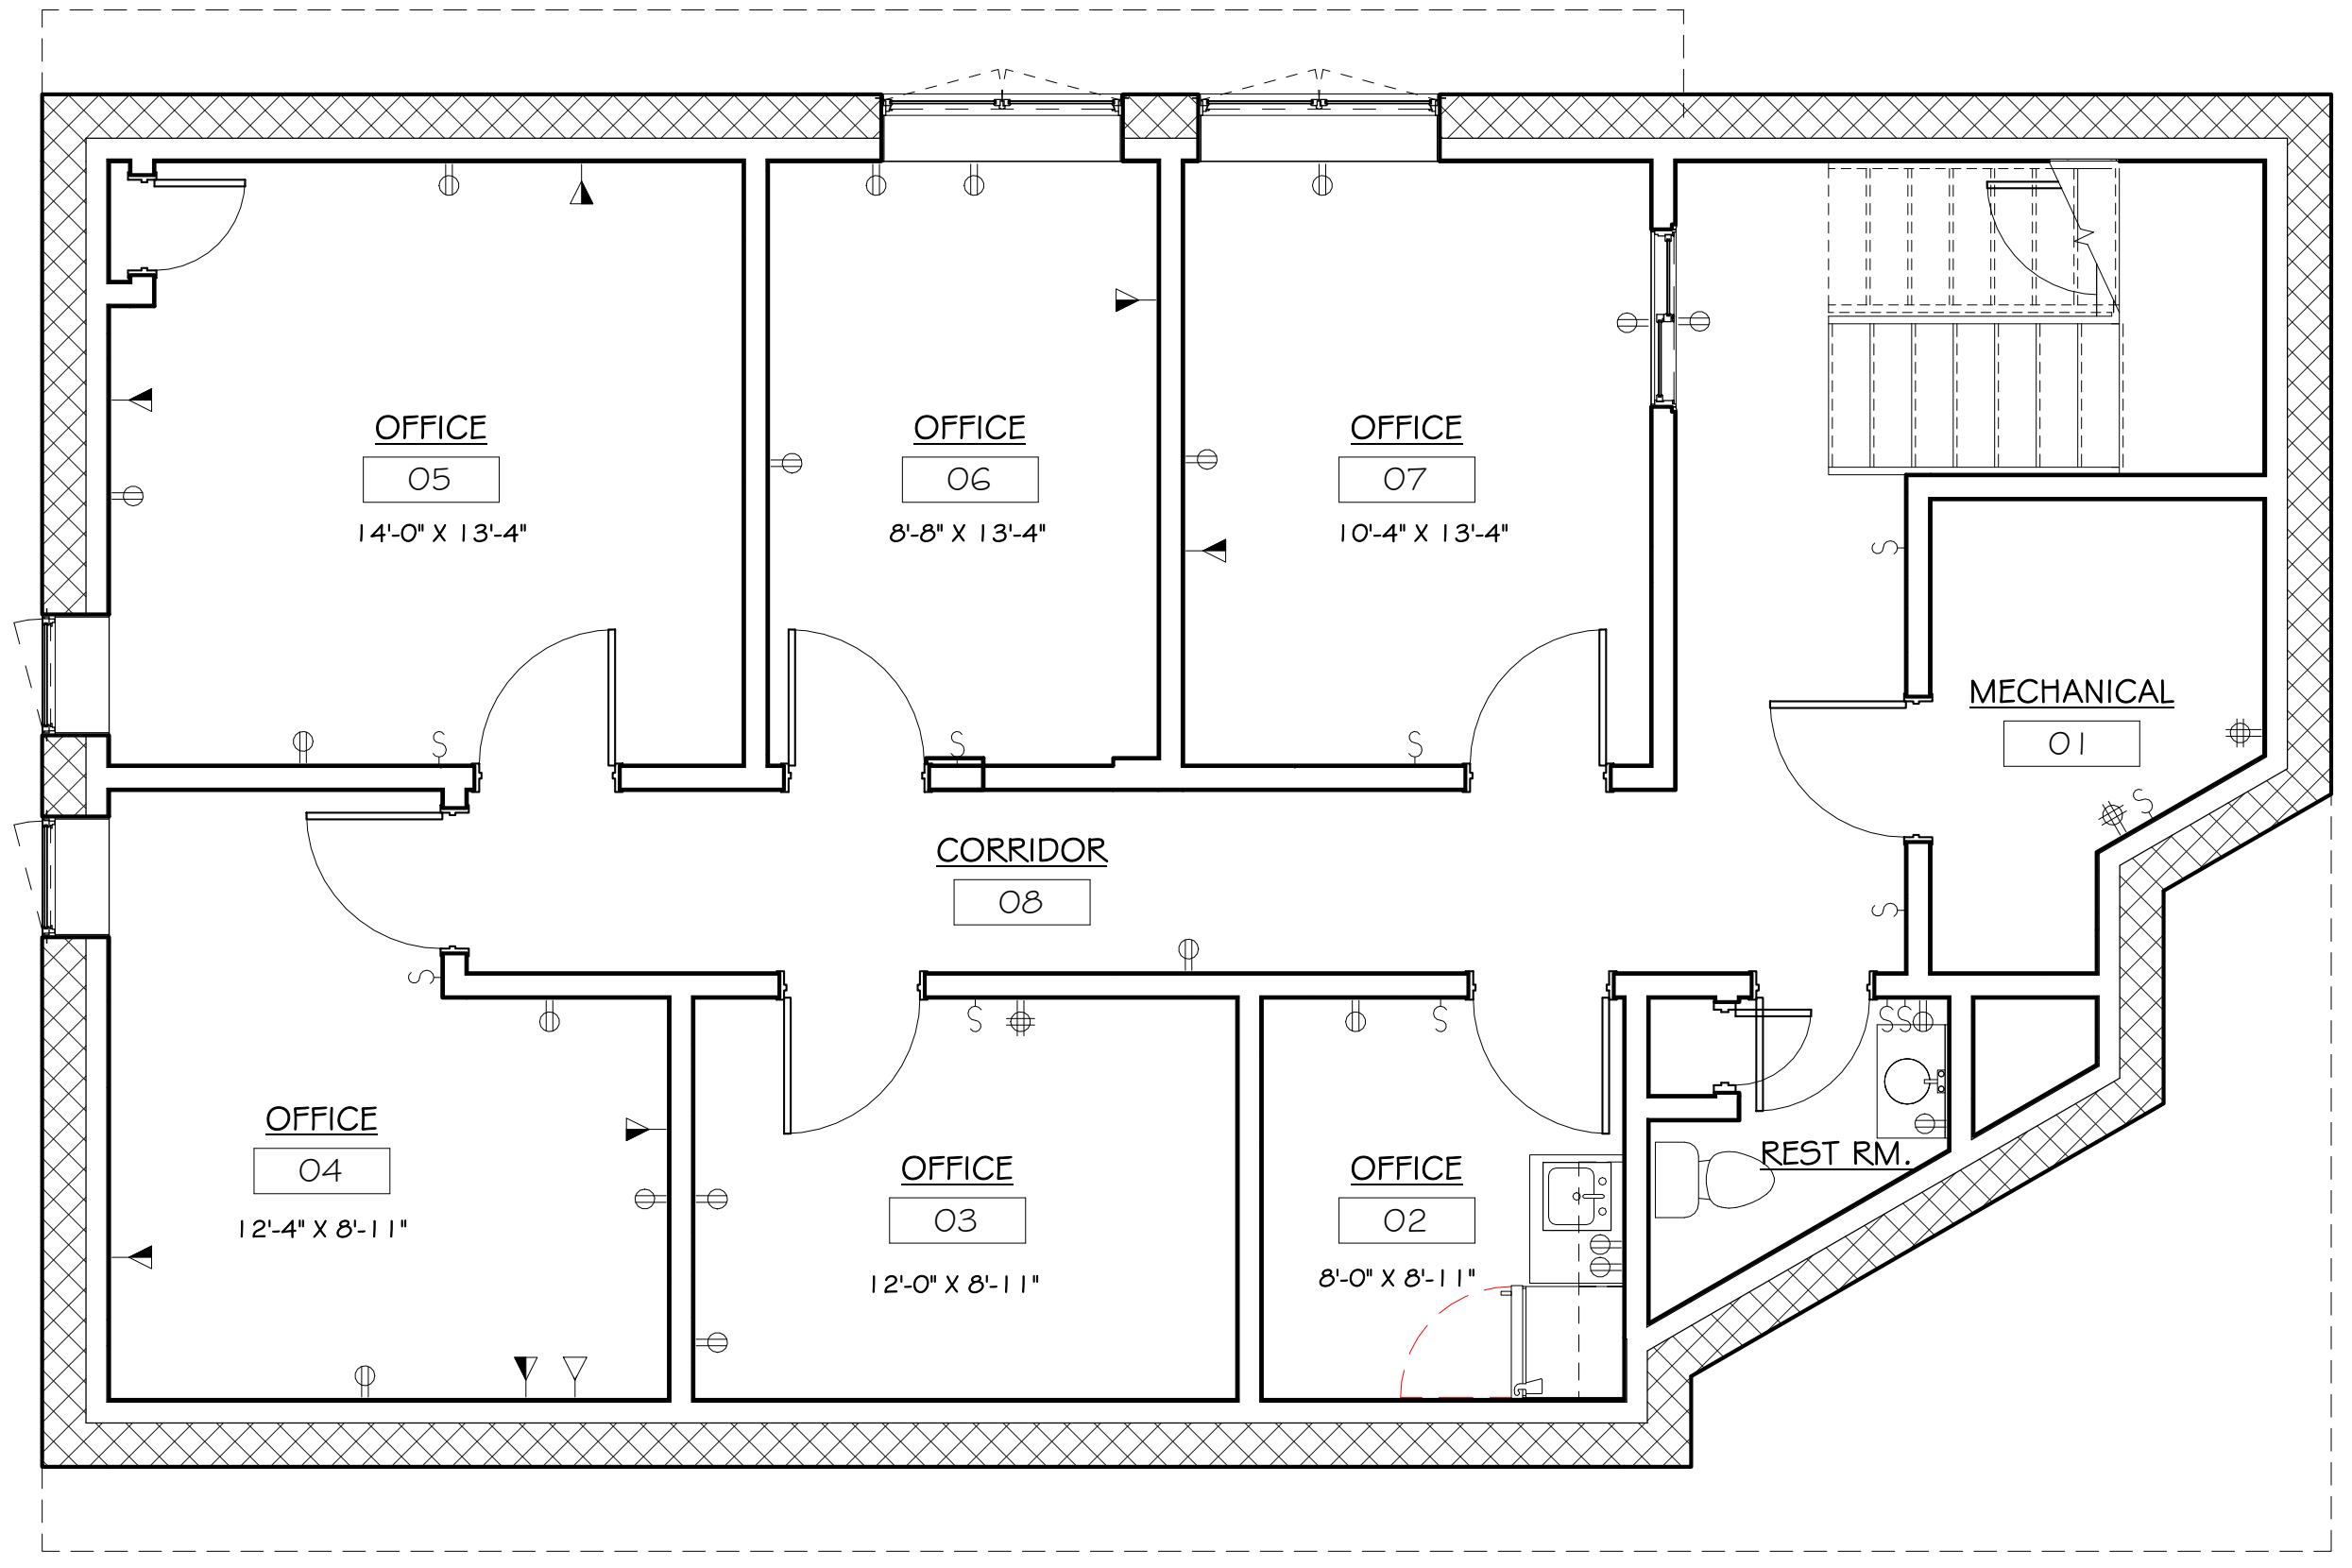

**EXISTING LOWER LEVEL**

**1 PLAN**  
 1/4" = 1'-0" GROSS 1427 SQ.FT.

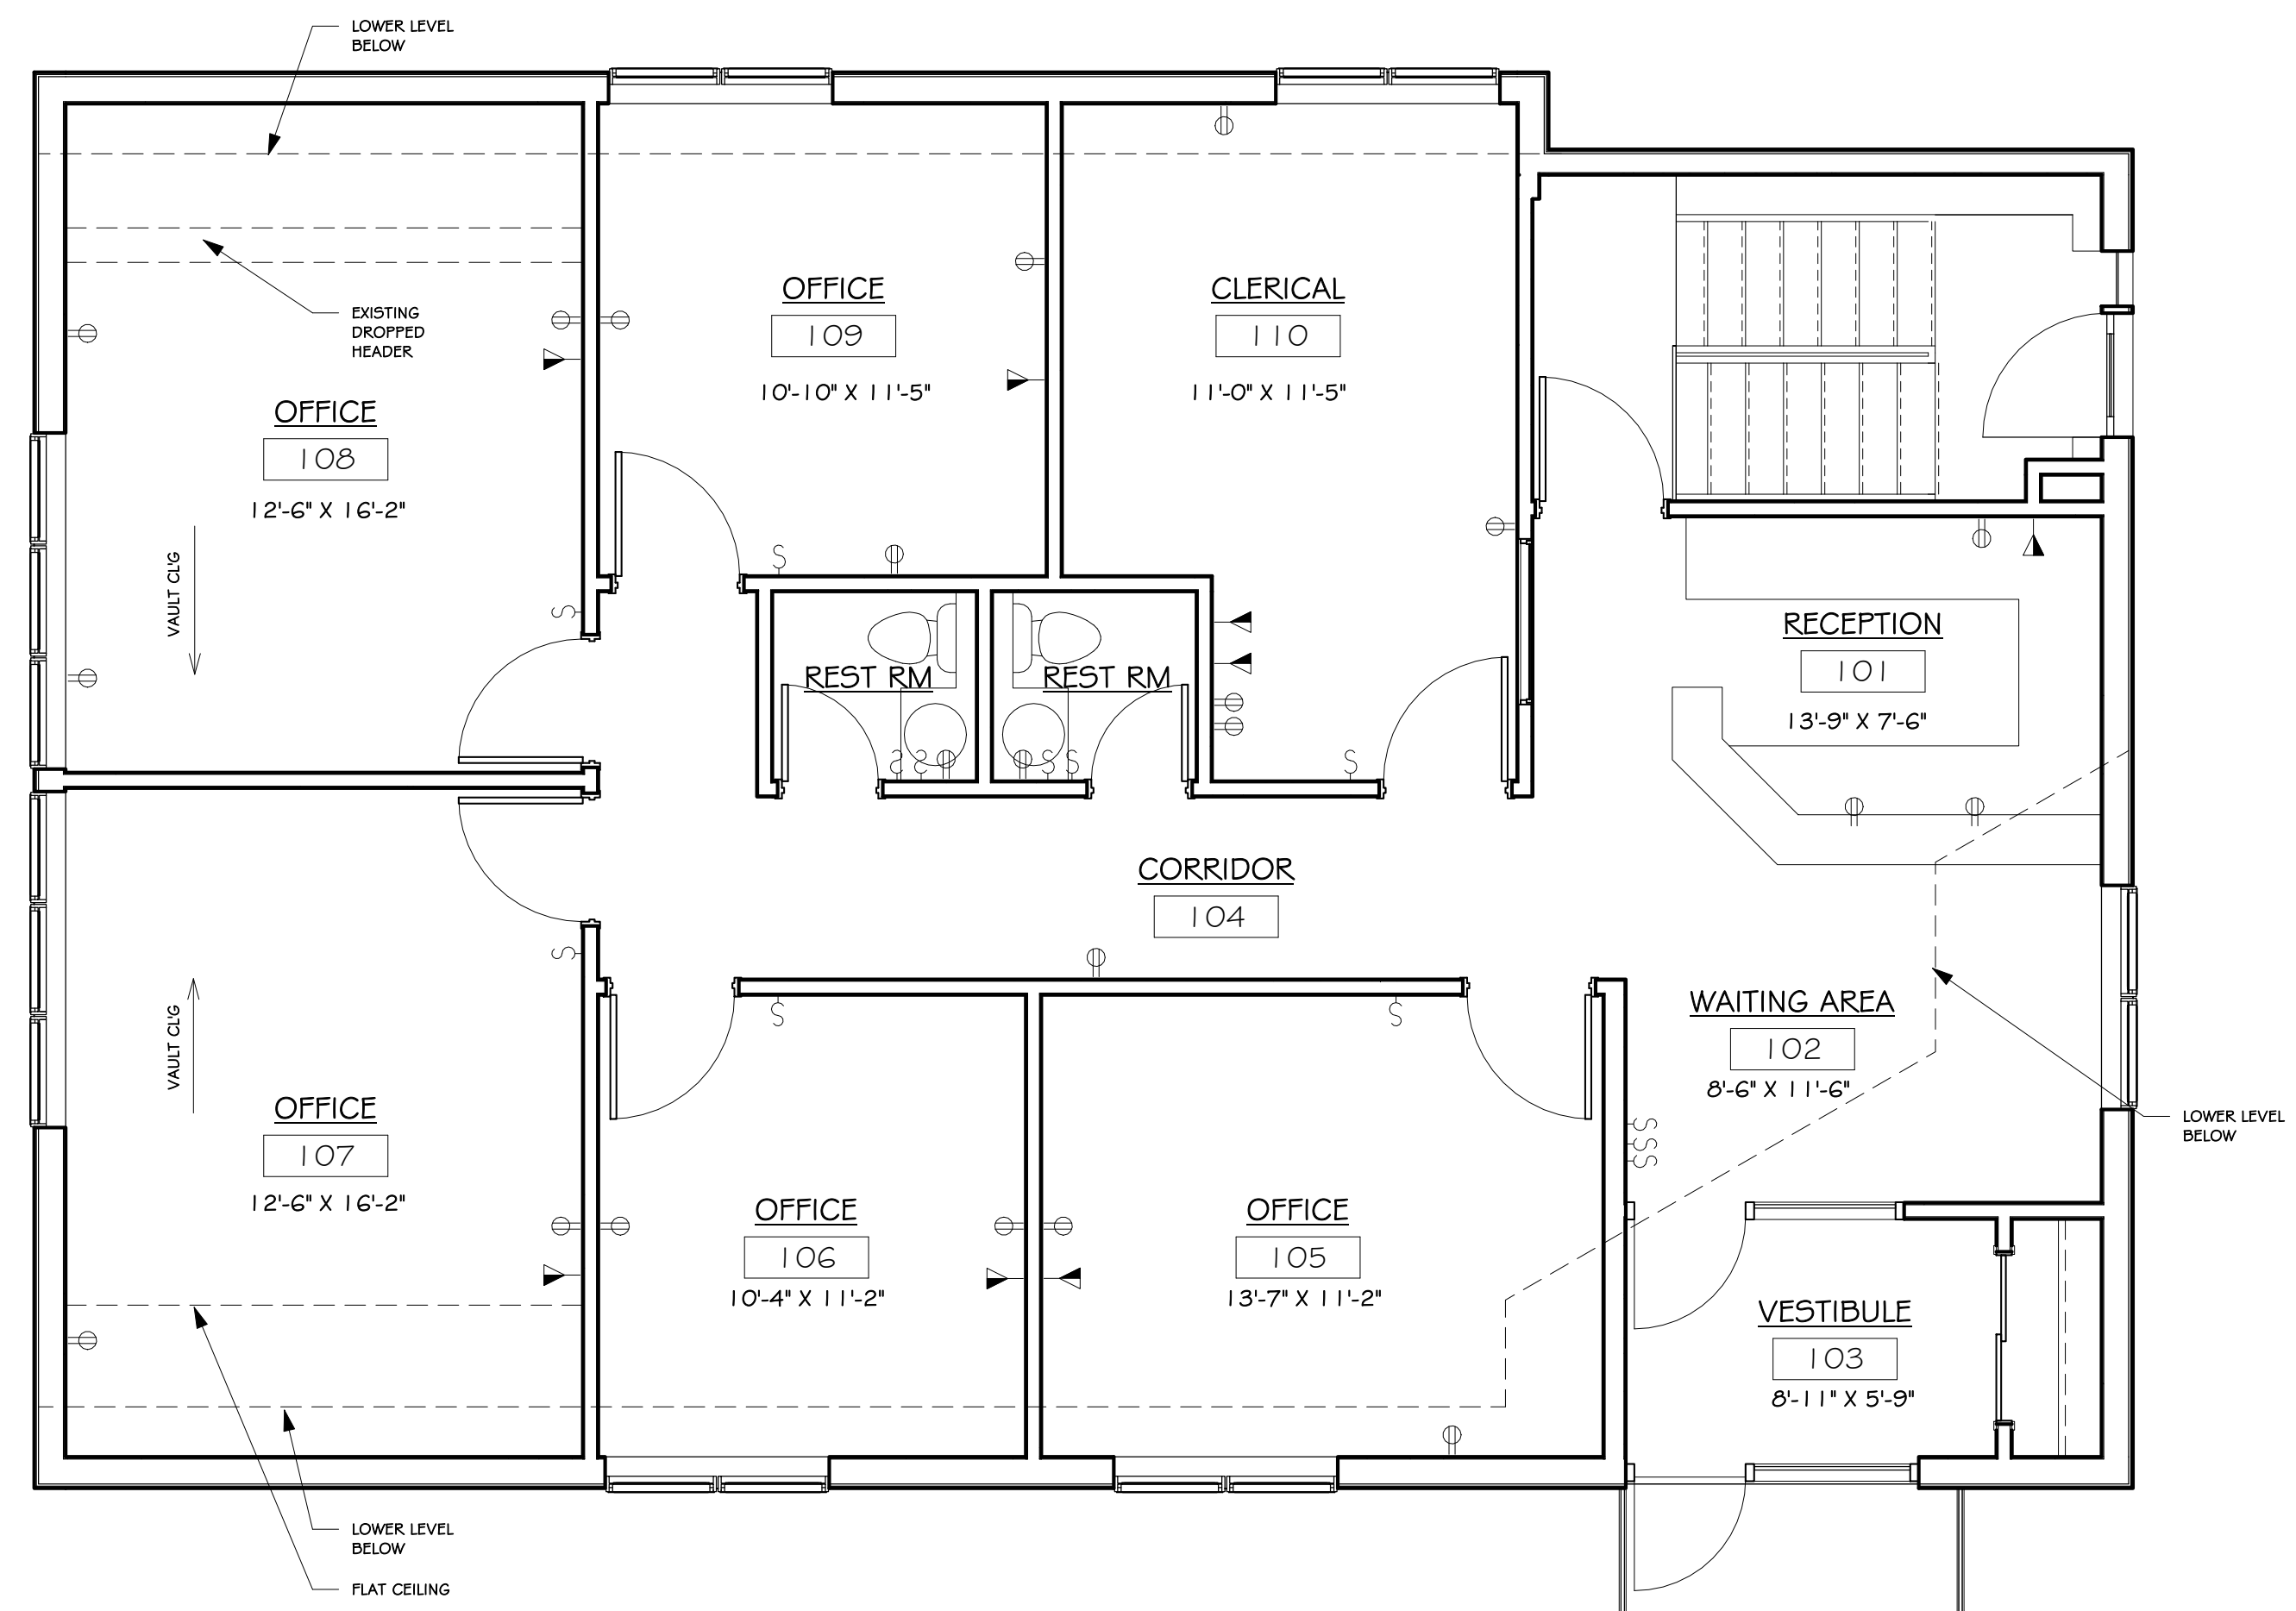

**FIRST FLOOR EXISTING**

**2 PLAN**  
 1/4" = 1'-0" GROSS 1692 SQ.FT.