


COPYRIGHT NOTICE :
 THESE PLANS ARE PROTECTED UNDER FEDERAL COPYRIGHT LAWS BY GREATER LIVING ARCHITECTURE P.C. ANY UNAUTHORIZED REPRODUCTION OR MODIFICATION OF THESE PLANS IS A VIOLATION OF COPYRIGHT LAWS. CLIENT RIGHTS ARE LIMITED TO ONE-TIME USE FOR THE CONSTRUCTION OF THESE PLANS.
 UNAUTHORIZED ALTERATIONS OR ADDITIONS TO THIS PLAN IS A VIOLATION OF THE NEW YORK STATE EDUCATION LAW, ARTICLE 145, SECTION 7209.
 COPYRIGHT © ALL RIGHTS RESERVED GREATER LIVING ARCHITECTURE P.C.

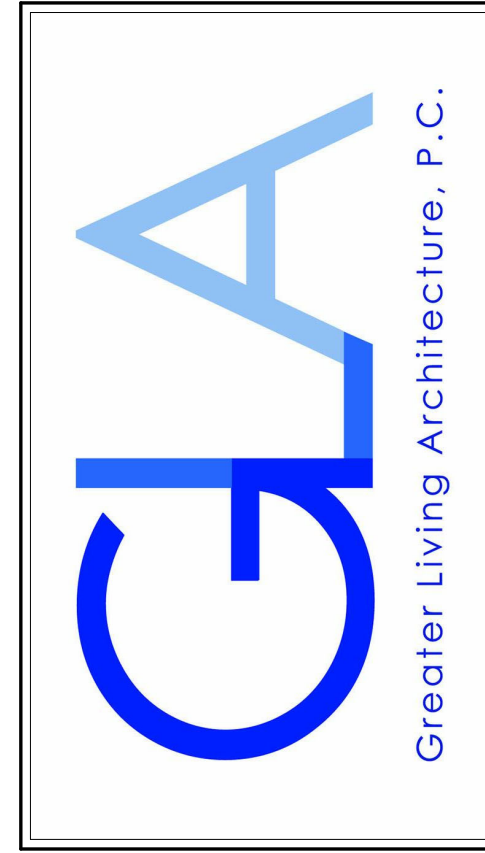

3033 BRIGHTON-HENRIETTA TOWNLINE RD
 ROCHESTER, NY 14623
 CALL: (585) 272-9170
 FAX: (585) 292-1262
 www.greaterviving.com

CONSULTANT:


CLIENT/LOCATION:
 TAYLOR, THE BUILDERS
 2580 BAIRD RD PENFIELD, NY

REVISIONS:

| DATE | BY | DESCRIPTION |
|------|----|-------------|
| | | |
| | | |
| | | |
| | | |
| | | |
| | | |
| | | |
| | | |
| | | |
| | | |

EXISTING PLAN

| | |
|---------------------|------------------|
| DRAWN: AMM | DATE: 4/21/20 |
| PROJECT: 21133.1 | SHEET: EX1 |

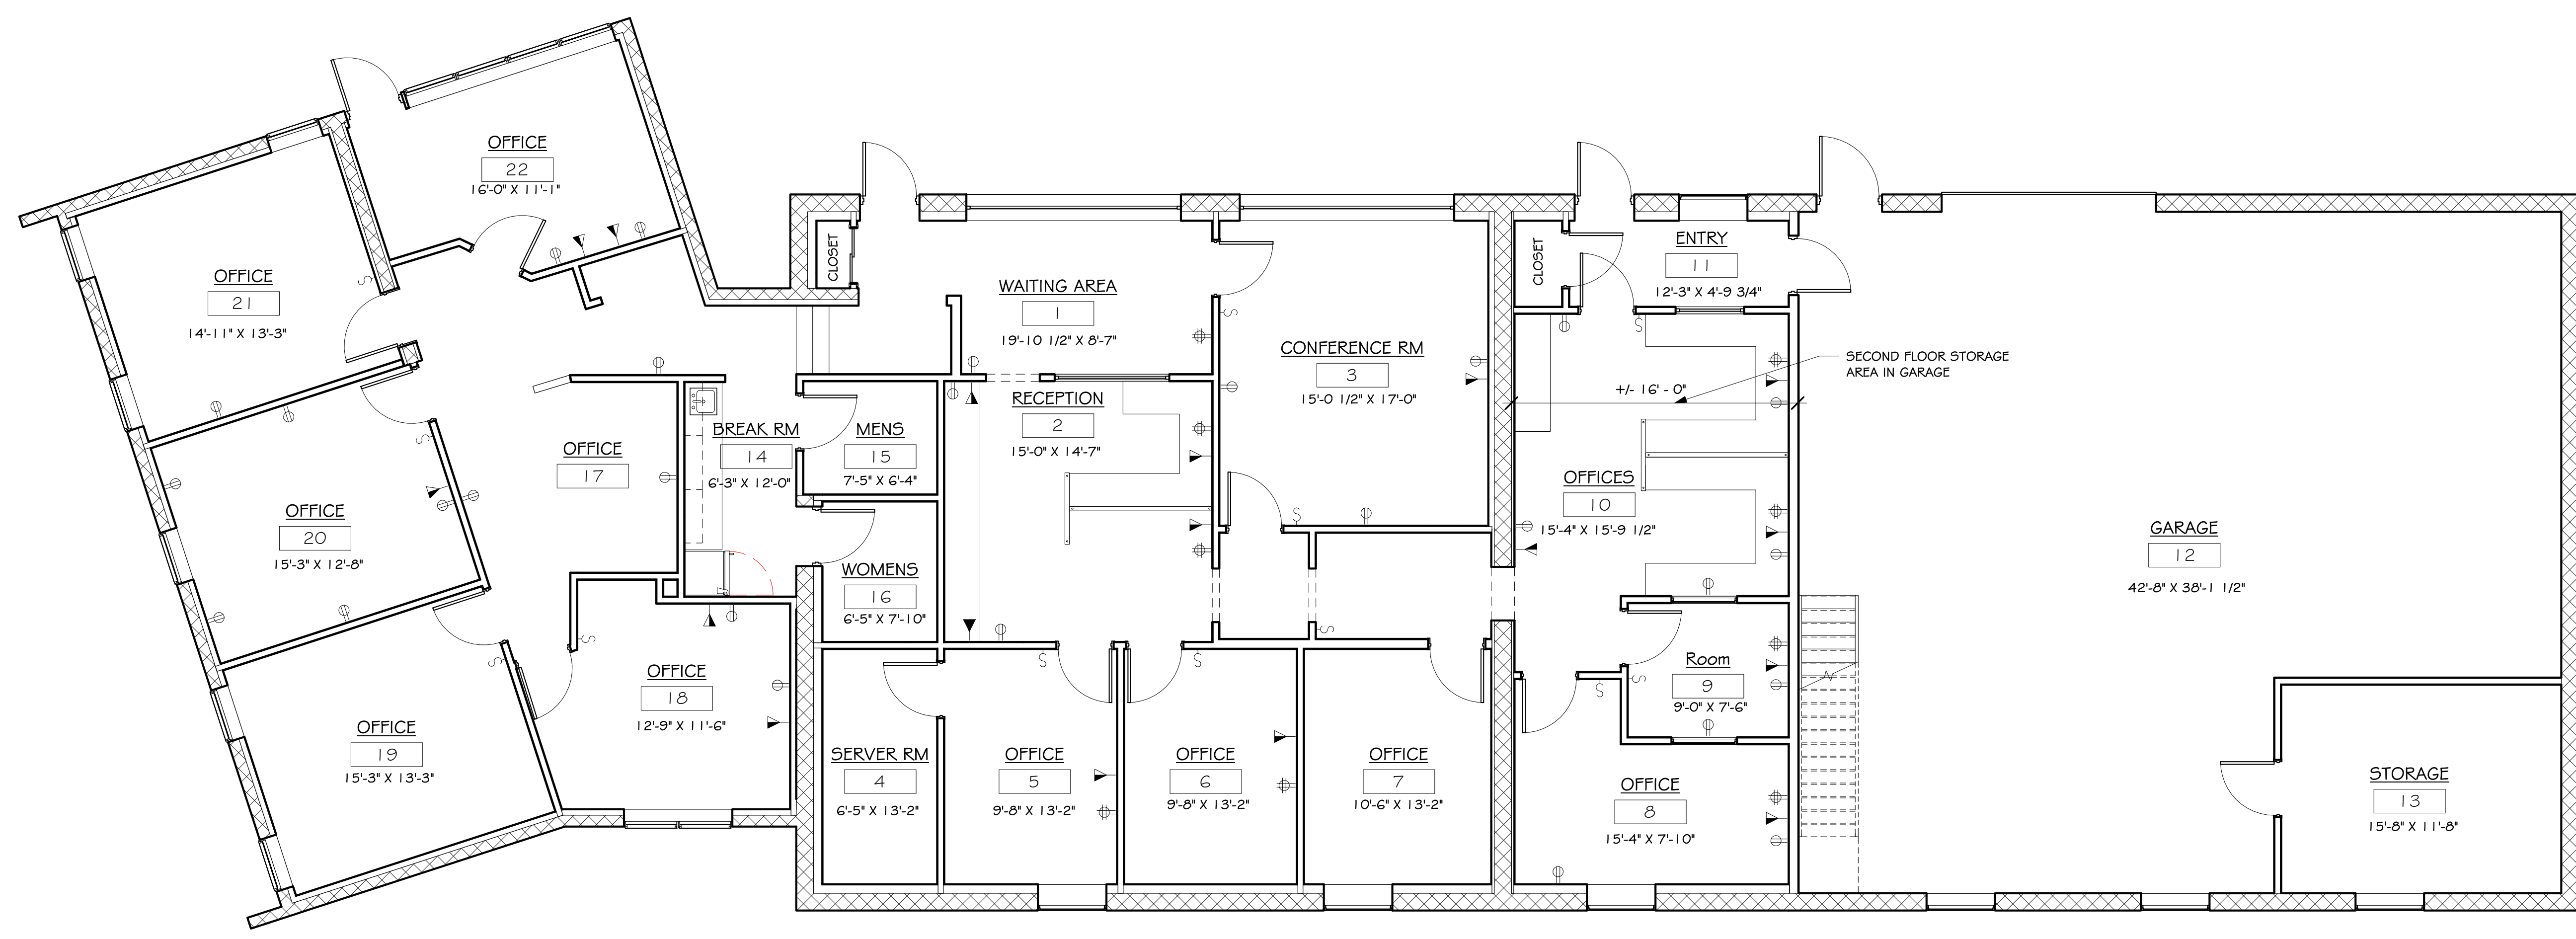

EXISTING FLOOR PLAN
 3/16" = 1'-0"
 3701 OFFICE GROSS SQ.FT.
 1750 GARAGE GROSS SQ.FT.
 641 GARAGE STORAGE GROSS SQ.FT.